


LEGENDA ATTREZZATURE

1. VETRINA TERMICA
2. LAVELLO
3. N° 2 FRIGO A CASSETTI

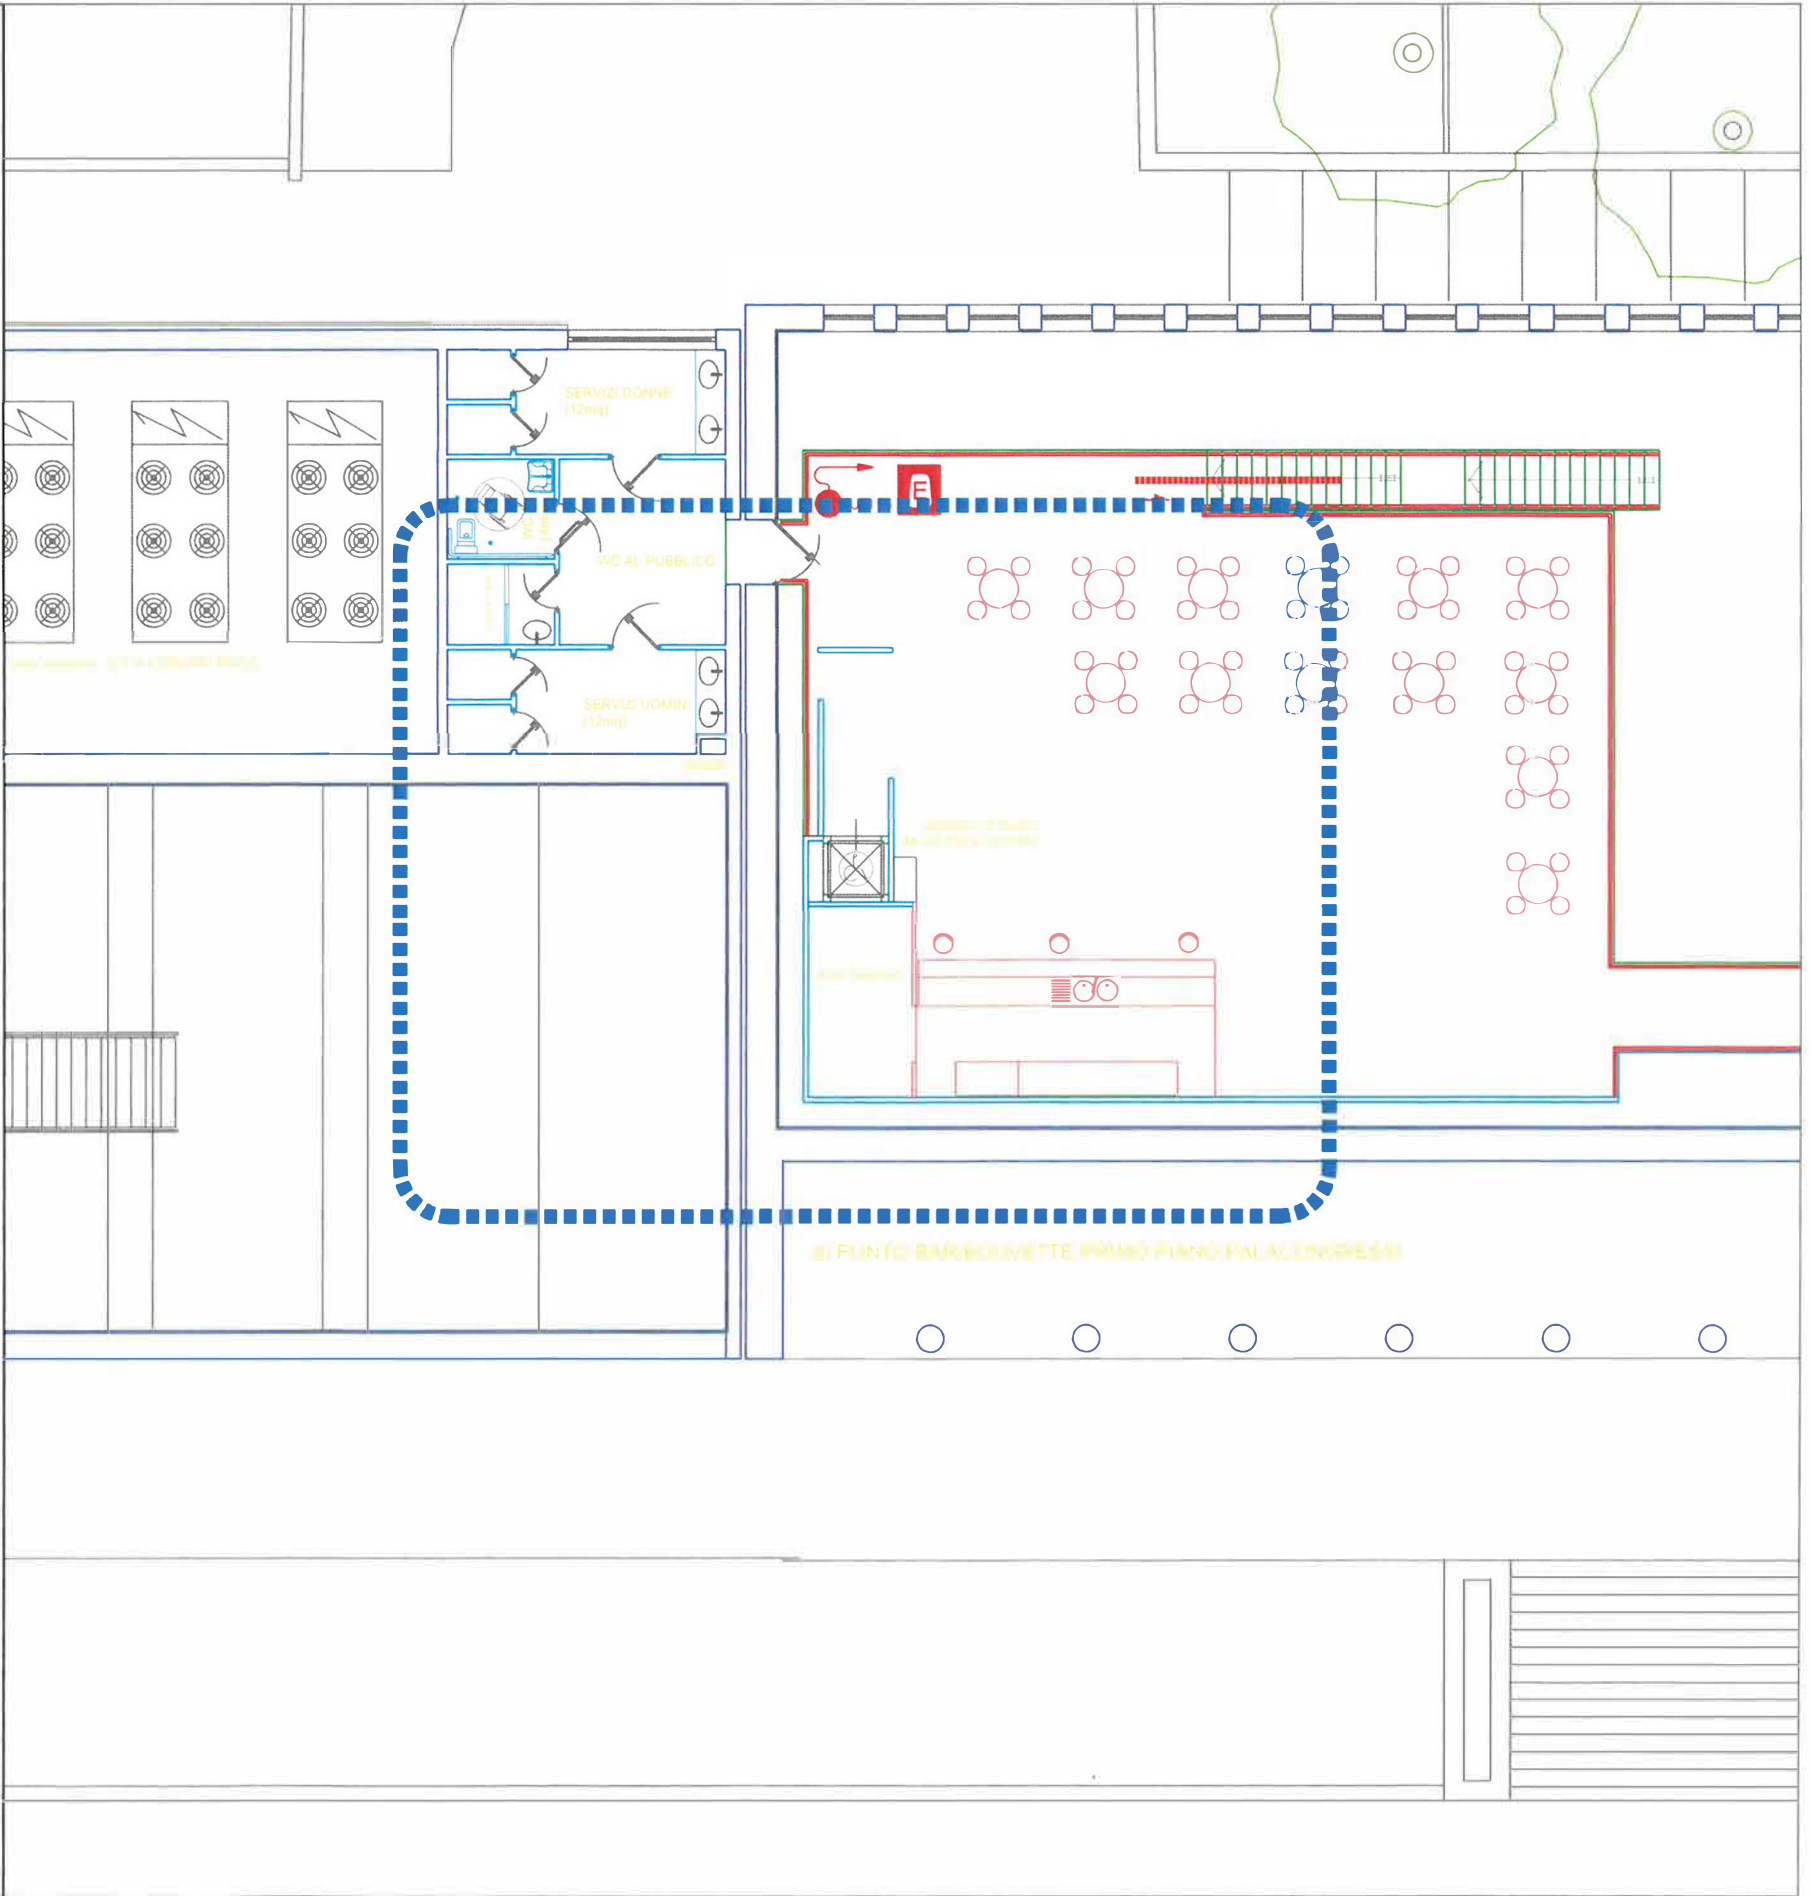

PLANIMETRIA PUNTO BAR/BOUVETTE CENTRO CONGRESSI - PRIMO PIANO (d)